

A detailed architectural rendering of a modern, multi-story residential building. The building features a light-colored facade with a grid of windows and balconies. The balconies have glass railings and some have potted plants. The building is set against a clear sky with some light clouds. In the foreground, there are some trees and a paved area, suggesting an urban or suburban setting.

PEARL SUITES

BYBLOS

RESIDENTIAL BUILDING

ENGINEER

ROGER EL KHOURY

E-mail : projecom@hotmail.com - Tel. : 961 03 273611 / 09546222

ARCHITECT

RABIH NASR

E-mail : rabi.nasr@hotmail.com - Tel. : 961 70 186773



PEARL SUITES

BYBLOS

RESIDENTIAL BUILDING

ENGINEER

ROGER EL KHOURY

E-mail : projecom@hotmail.com - Tel. : 961 03 273611 / 09546222

ARCHITECT

RABIH NASR


E-mail : rabi.nasr@hotmail.com - Tel. : 961 70 186773



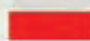
List Of Contents

A01 - Brief Background - Scale NTS
A02 - Site Analysis - Scale NTS
A03 - Site Accessibility - Scale NTS
A04 - Concept Analysis- Scale NTS
A05 - Mass Plan - Scale NTS
A06 - Perspective - Scale NTS
A07 - Ground Floor Plan - Scale 1/250
A08 - Ground Floor Plan - Scale 1/200
A09 - First Floor Plan - Scale 1/200
A10 - Second Floor Plan - Scale 1/200
A11 - Third Floor Plan - Scale 1/200
A12 - Fourth Floor Plan - Scale 1/200
A13 - Fifth Floor Plan - Scale 1/200
A14 - Top Floor Plan - Scale 1/200
A15 - First Basement Floor - Scale 1/250
A16 - First Basement Floor - Scale 1/200
A17 - Second Basement Floor - Scale 1/200
A18 - Third Basement Floor - Scale 1/200


A19 - Section A - Scale NTS
A20 - North Elevation - Scale NTS
A21 - South Elevation - Scale NTS
A22 - East Elevation - Scale NTS
A23 - West Elevation - Scale NTS
A24 - Perspective - Scale NTS
A25 - Perspective - Scale NTS
A26 - Perspective - Scale NTS
A27 - Perspective - Scale NTS

BRIEF BACKGROUND

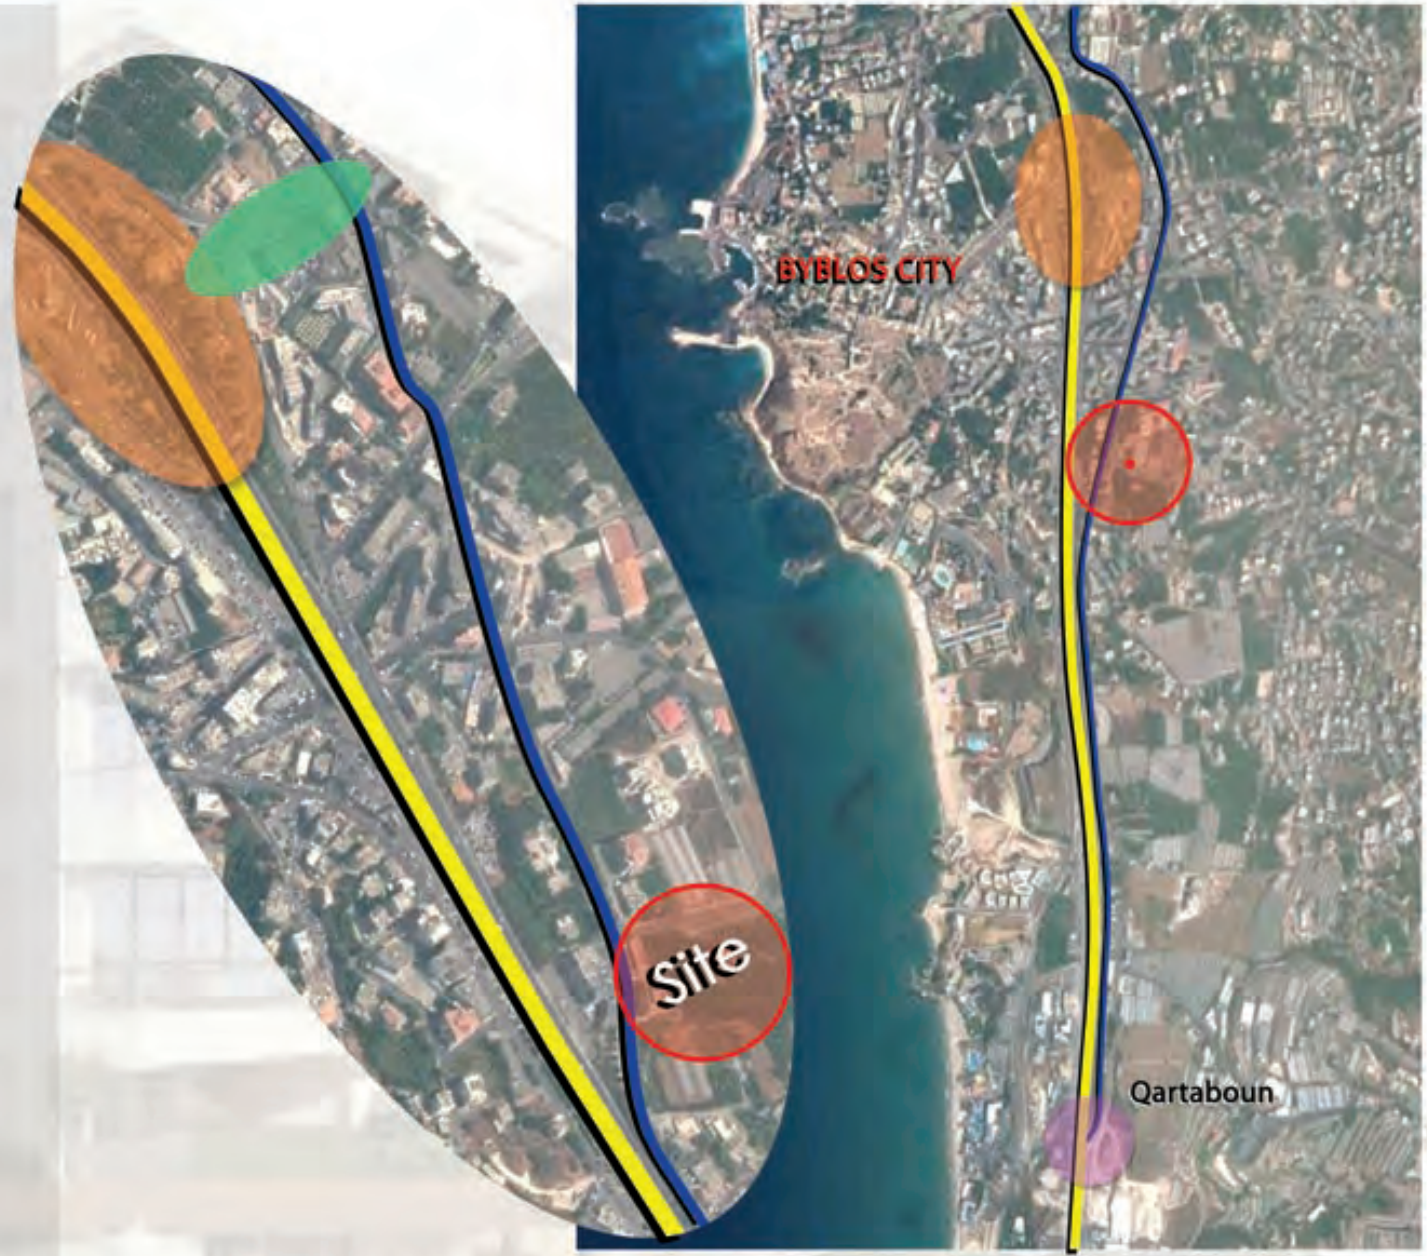


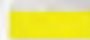-  Highway Beirut - Tripoli
-  Voie 13
-  Site



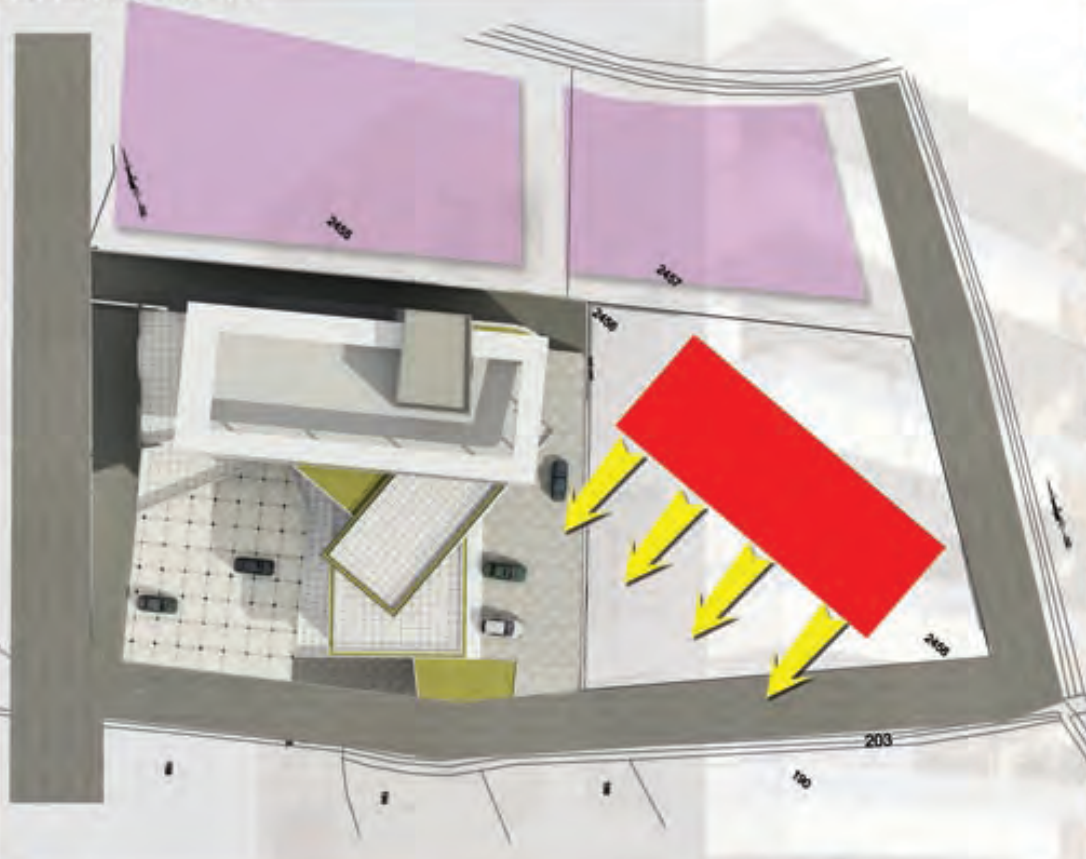

SITE ANALYSIS

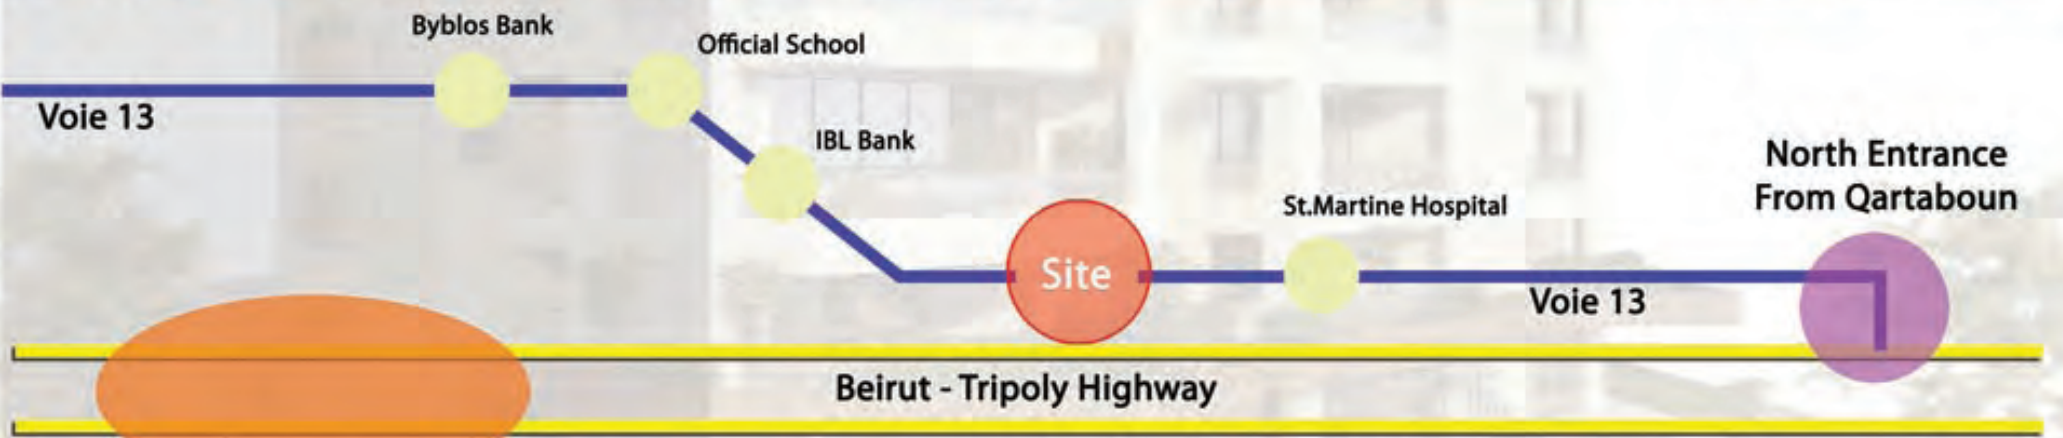


SITE ACCESSIBILITY



CONCEPT ANALYSIS

-  Residential Building
-  Building Orientation
-  Office Direction
-  Adjacent Building

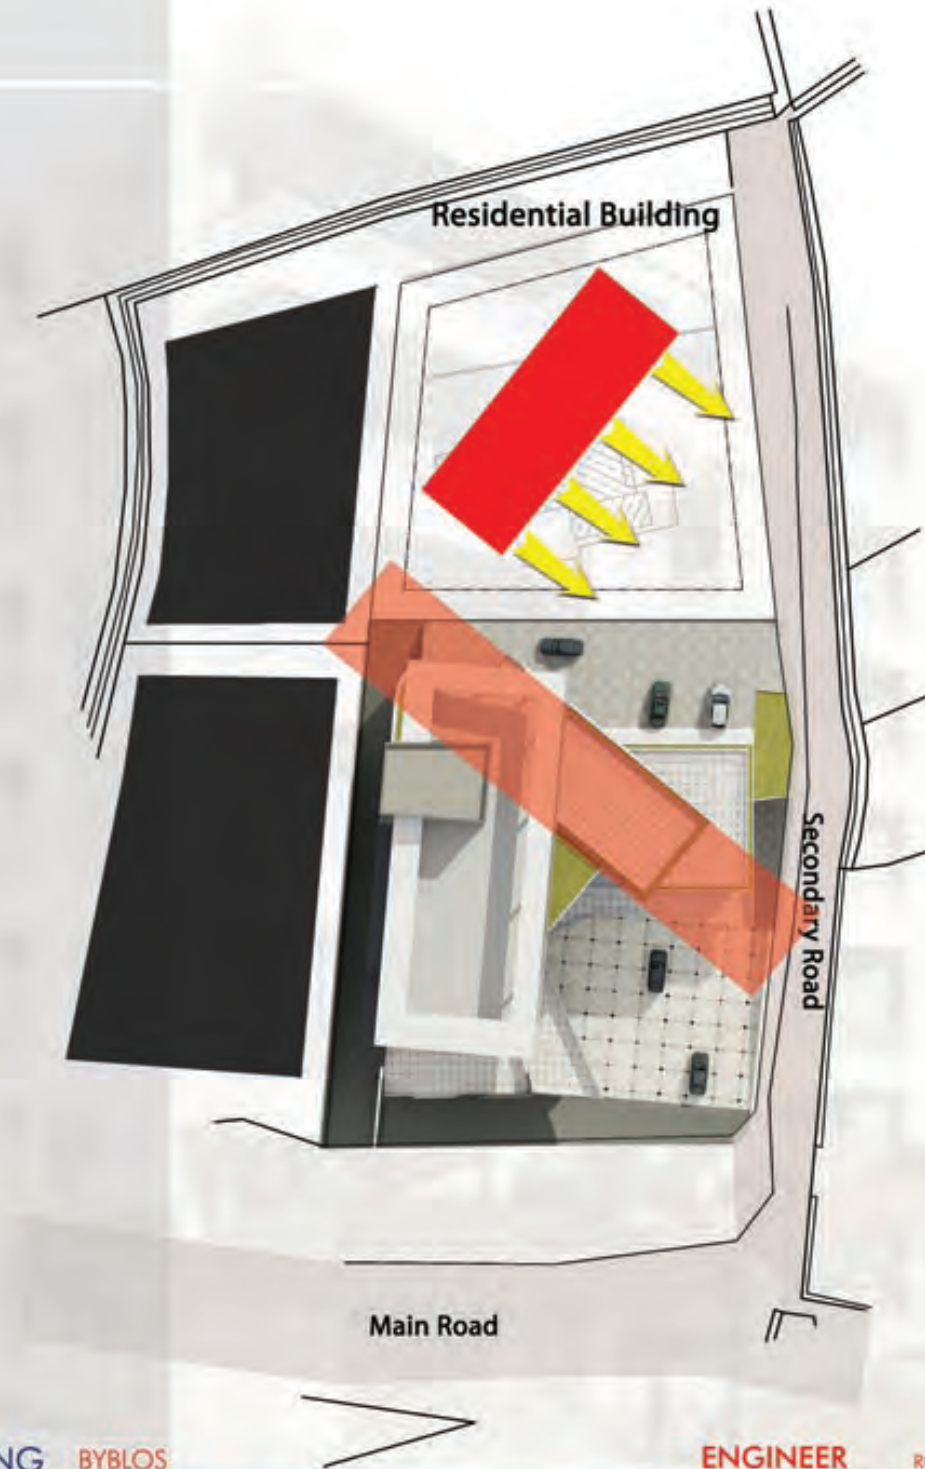

MASS PLAN

2457

203

190

196

PEARL SUITES RESIDENTIAL BUILDING

BYBLOS

A 05 MASS PLAN

SCALE NTS

DEC 2014

ENGINEER

ROGER EL KHOURY

E-mail : projecor@hotmail.com - Tel. : 961 03 273611 / 09546222

ARCHITECT

RABIH NASR

E-mail : rabih.nasr@hotmail.com - Tel. : 961 70 186773

DESIGNED BY RABIH NASR - DRAWN BY : IK; AN; BK - CHECKED AND APPROVED BY ROGER EL KHOURY

PERSPECTIVE



PEARL SUITES RESIDENTIAL BUILDING BYBLOS

A 06 PERSPECTIVE

SCALE NTS DEC 2014

ENGINEER ROGER EL KHOURY

E-mail : projecor@hotmail.com - Tel. : 961 03 273611 / 09546222

ARCHITECT RABIH NASR

E-mail : rabih.nasr@hotmail.com - Tel. : 961 70 186773

DESIGNED BY RABIH NASR - DRAWN BY : IK; AN; BK - CHECKED AND APPROVED BY ROGER EL KHOURY

FIRST FLOOR PLAN



SECOND FLOOR PLAN




THIRD FLOOR PLAN




FOURTH FLOOR PLAN




FIFTH FLOOR PLAN

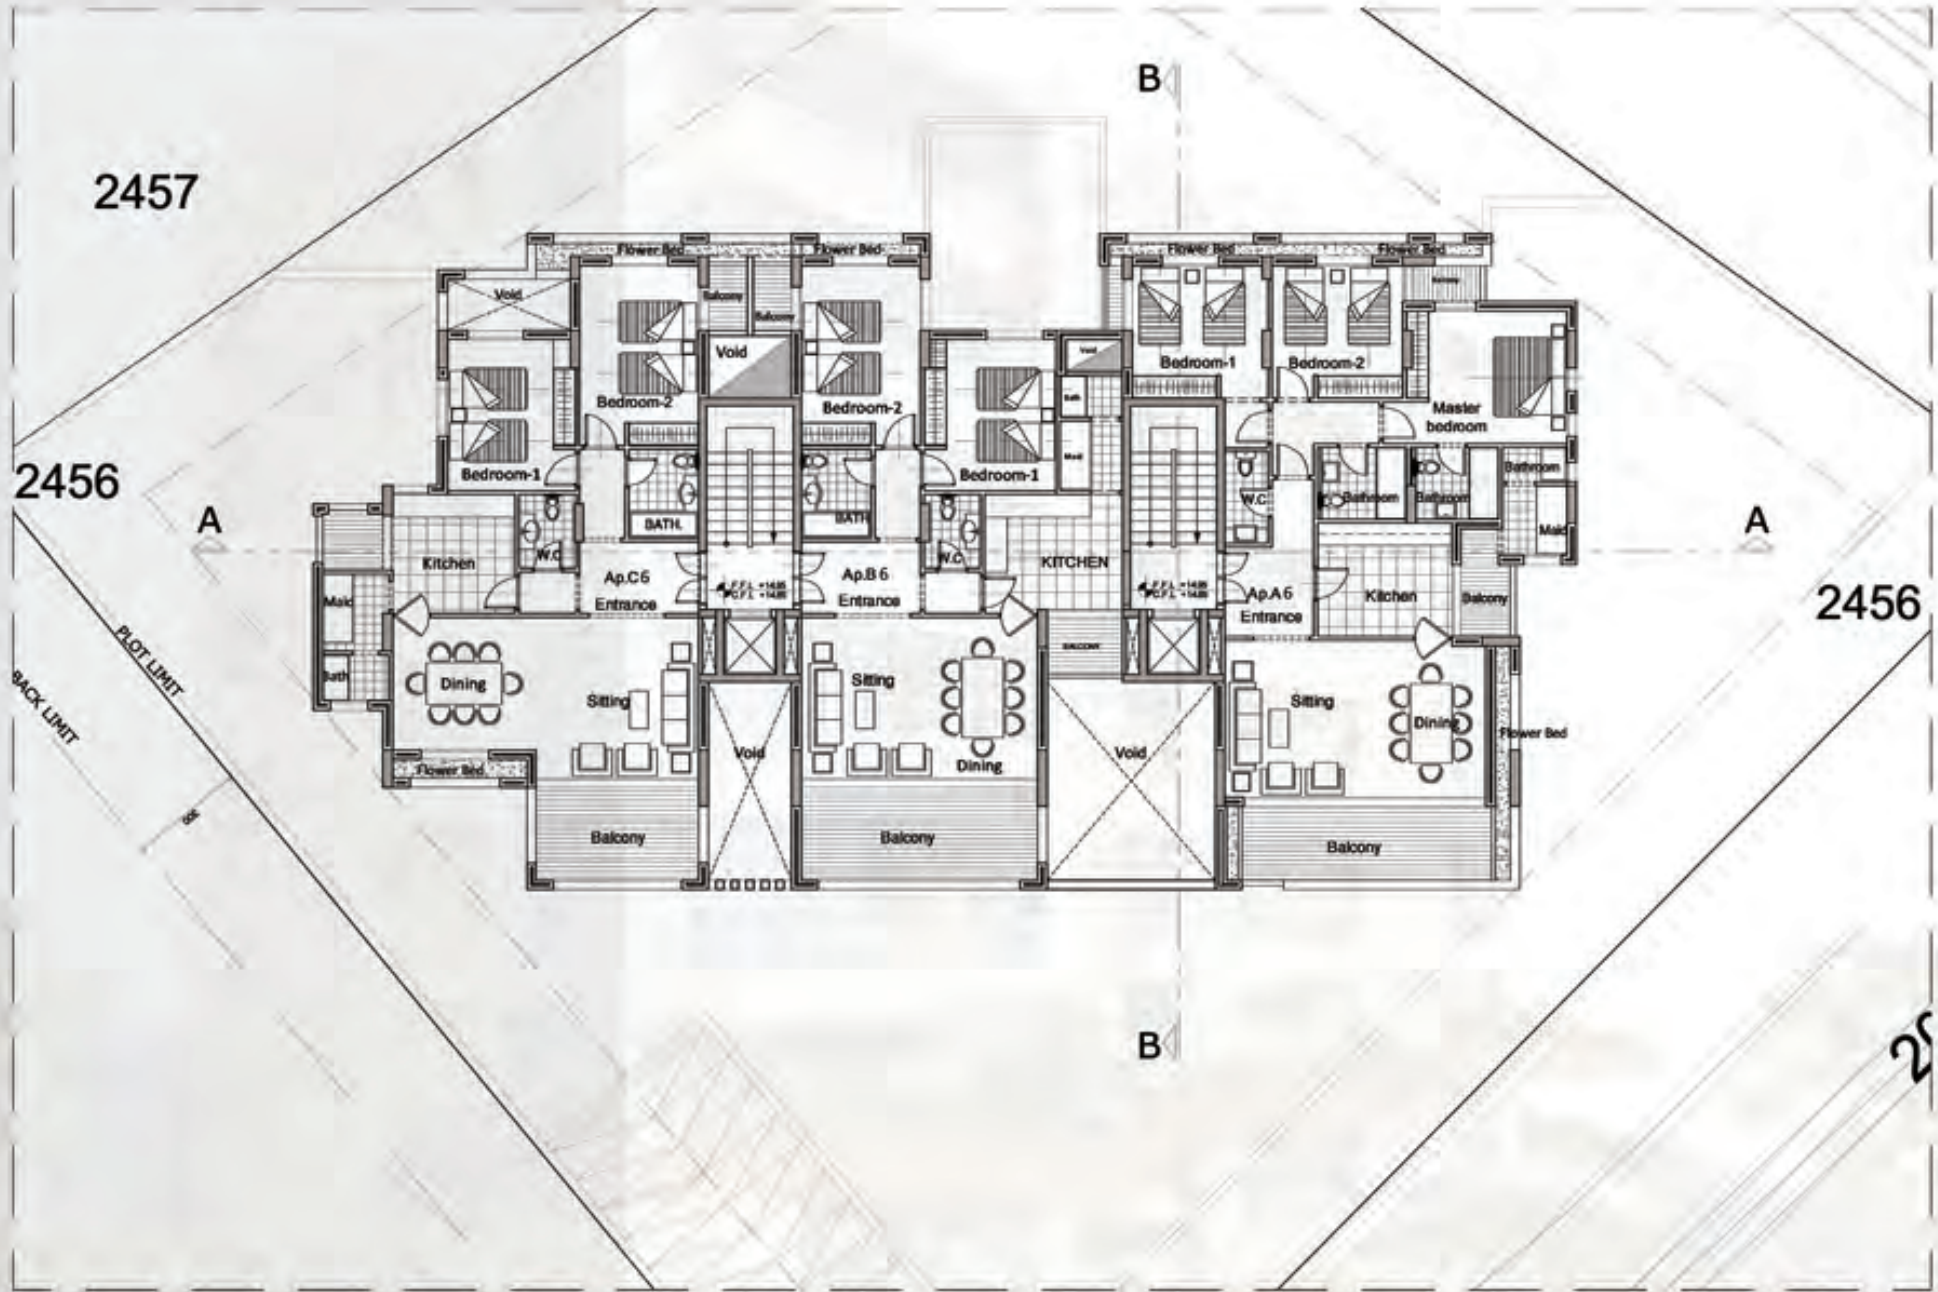


TOP FLOOR PLAN

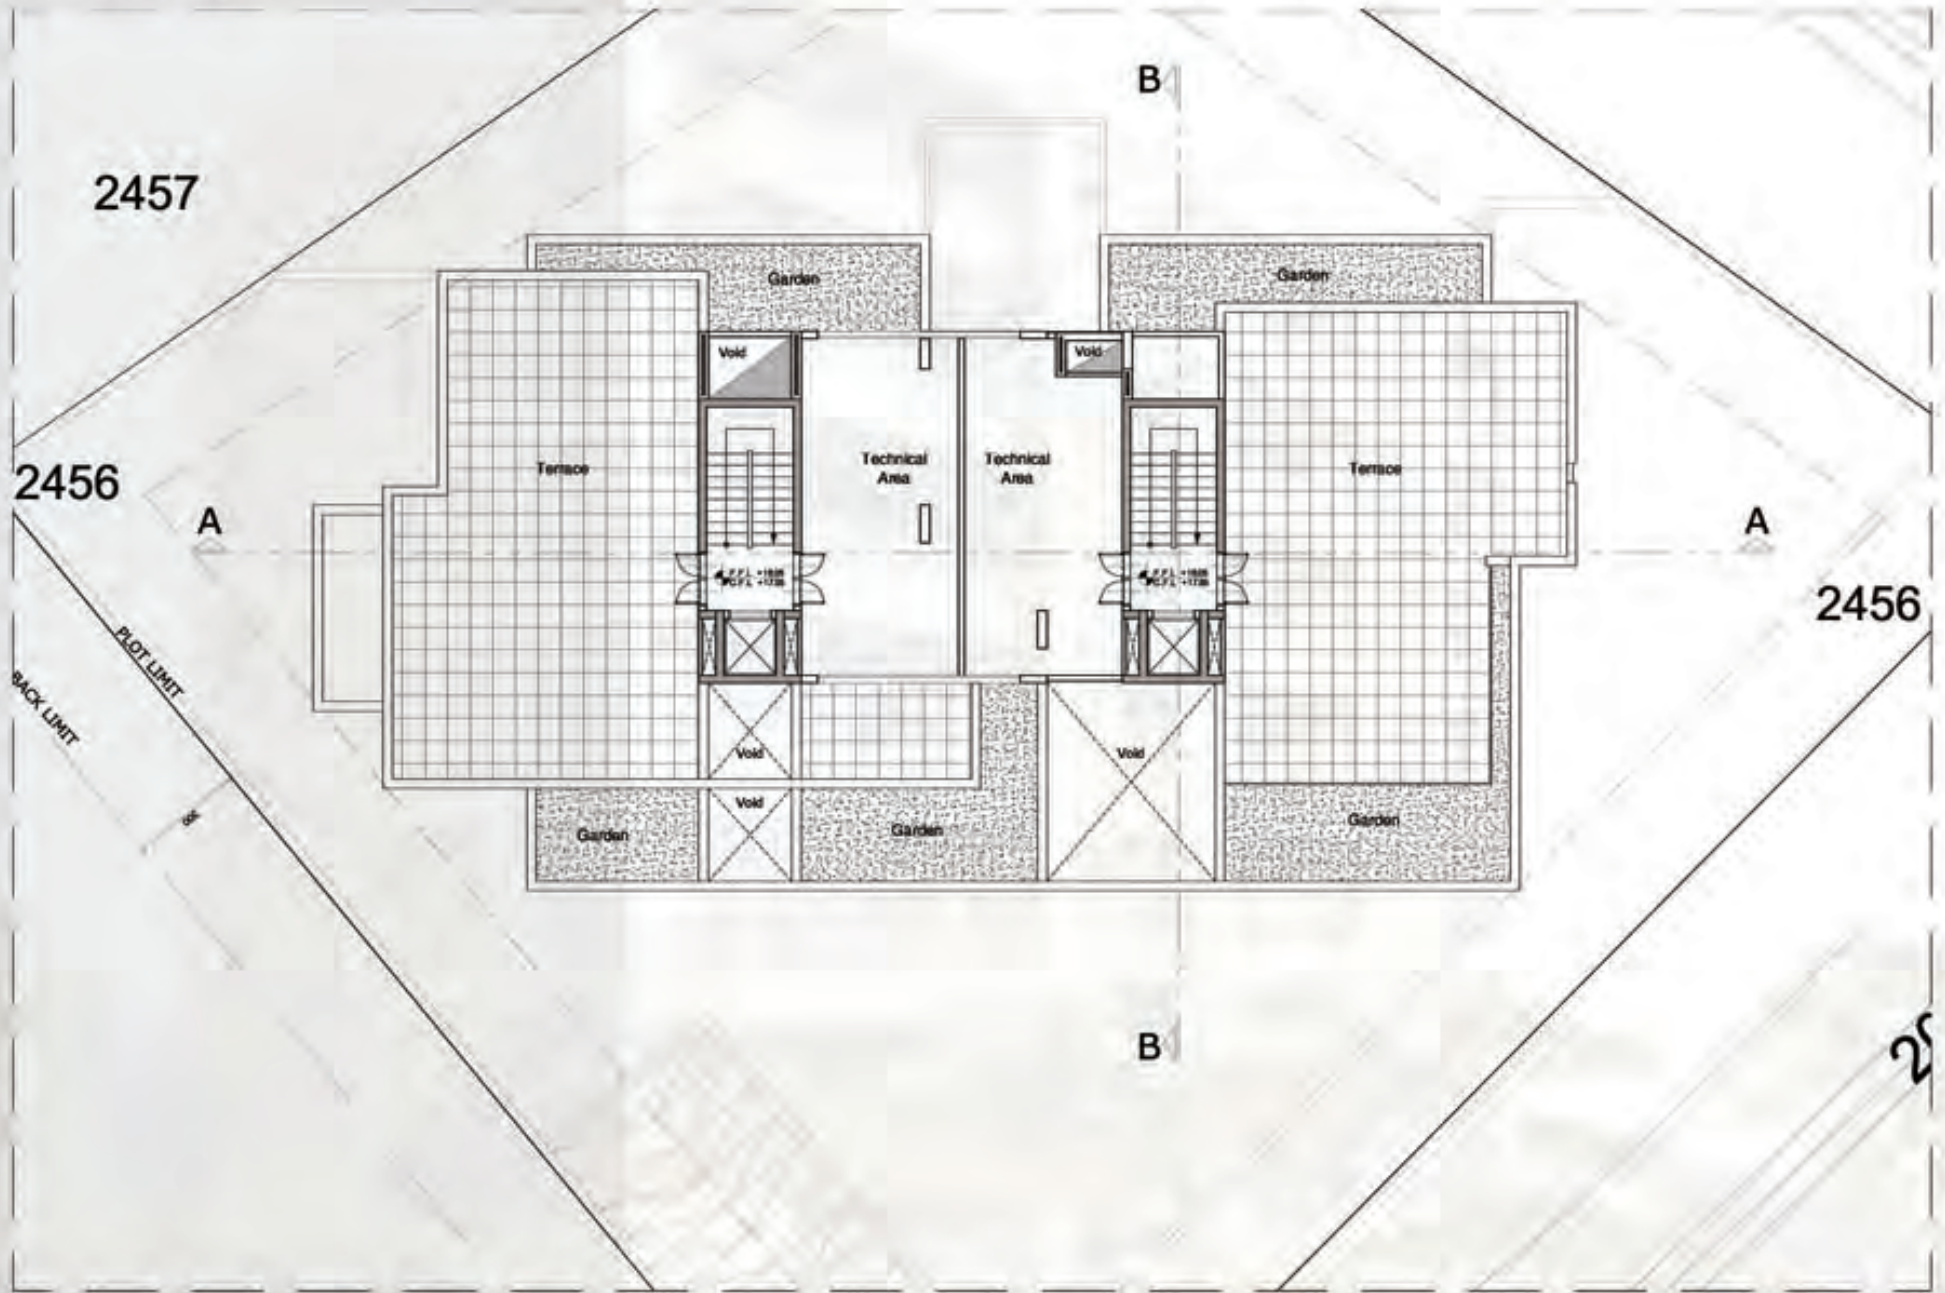


FIRST BASEMENT FLOOR

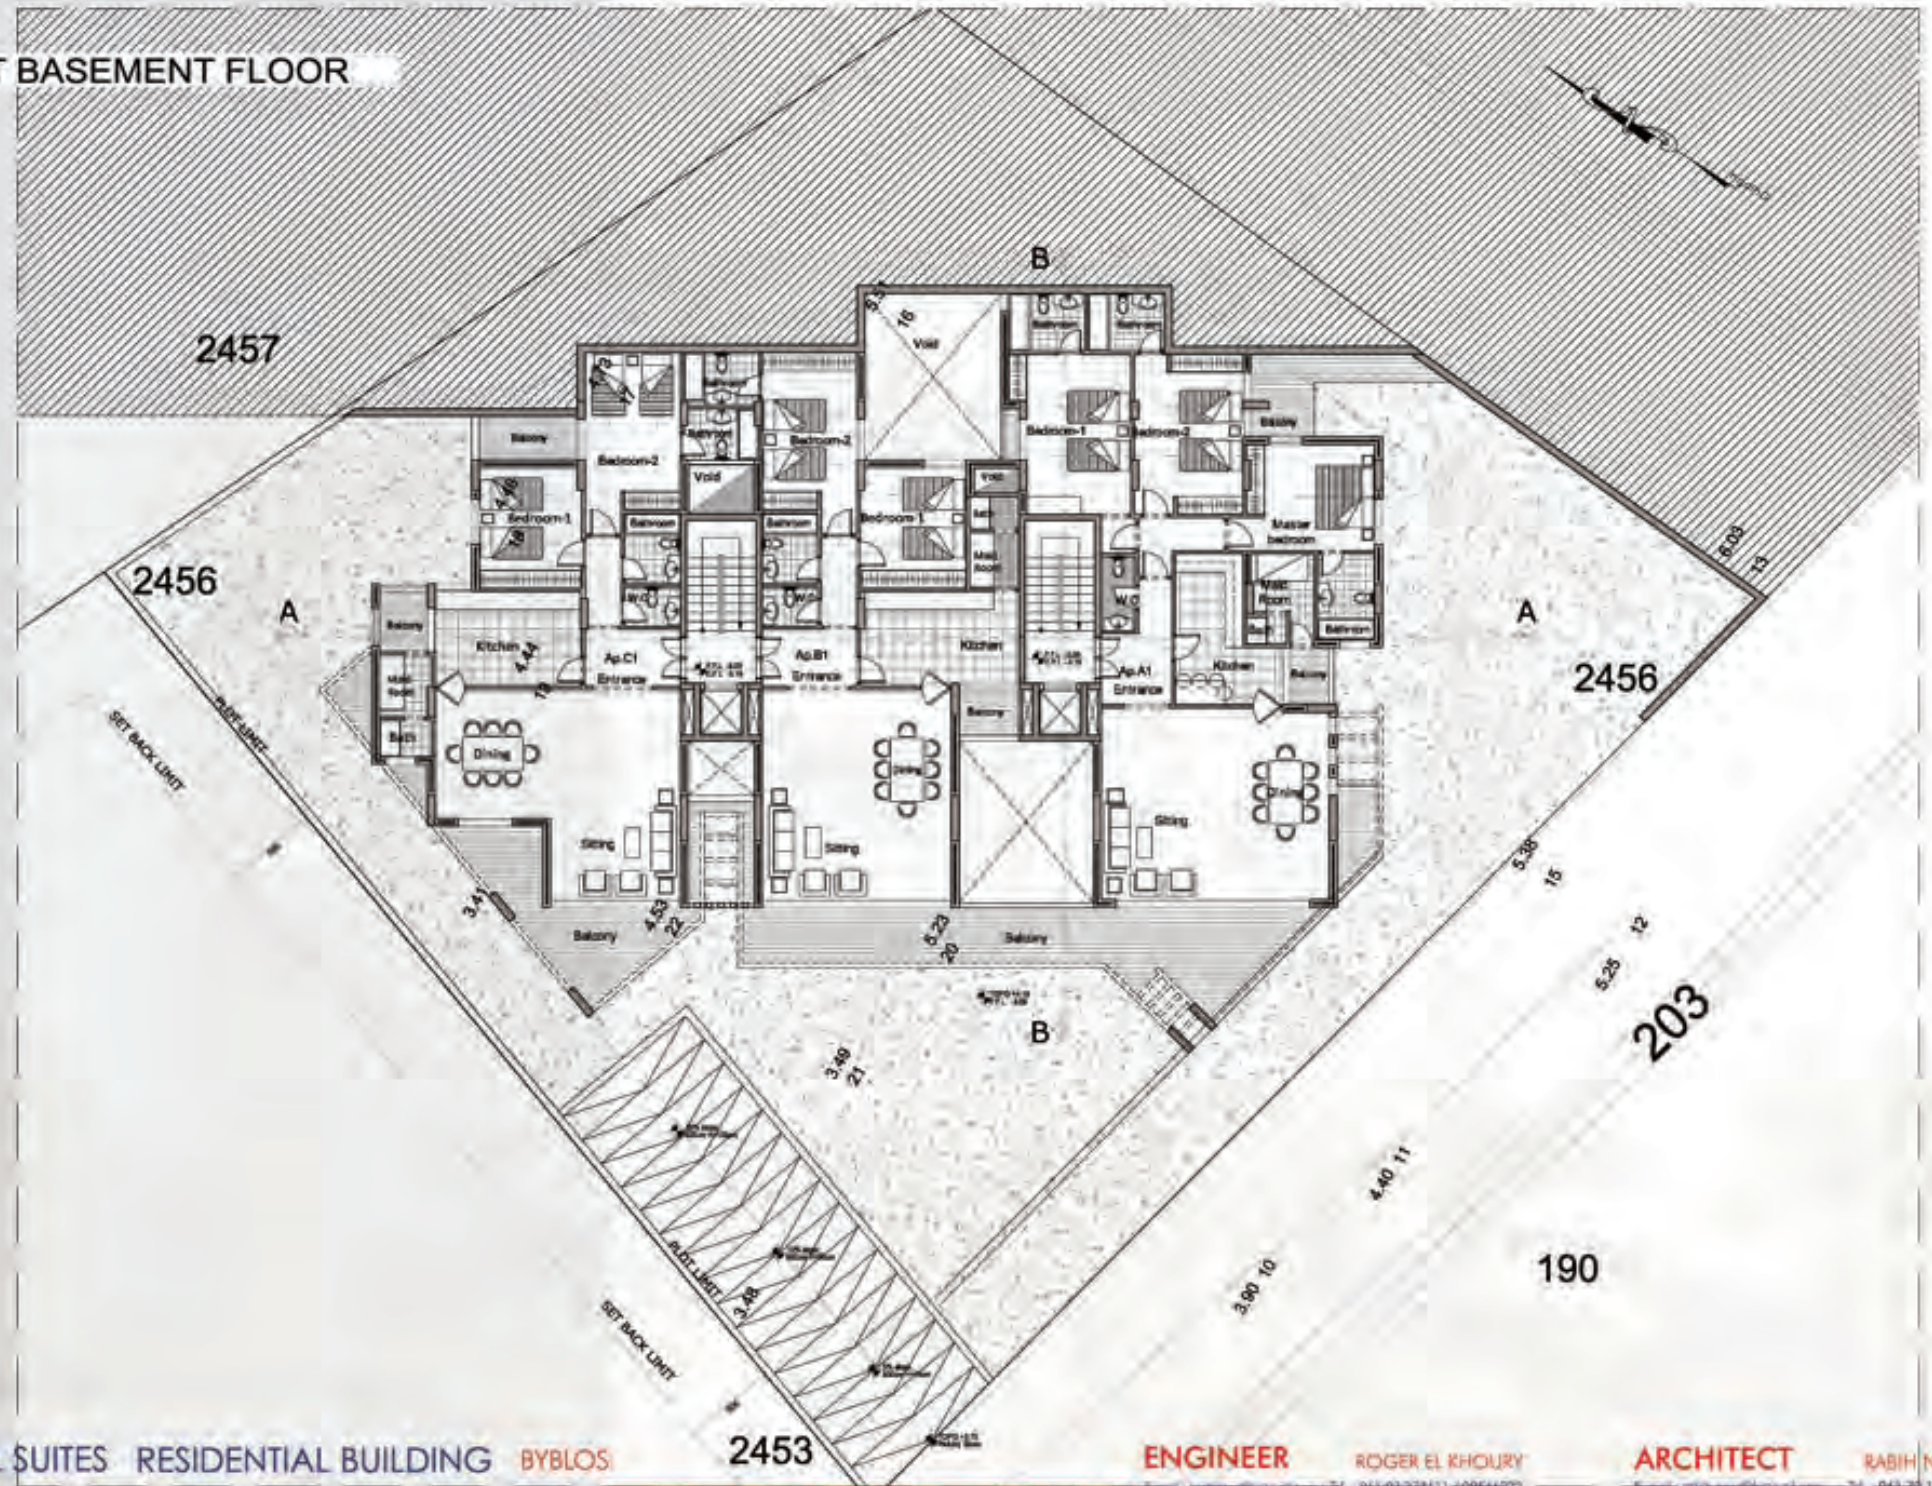


FIRST BASEMENT FLOOR

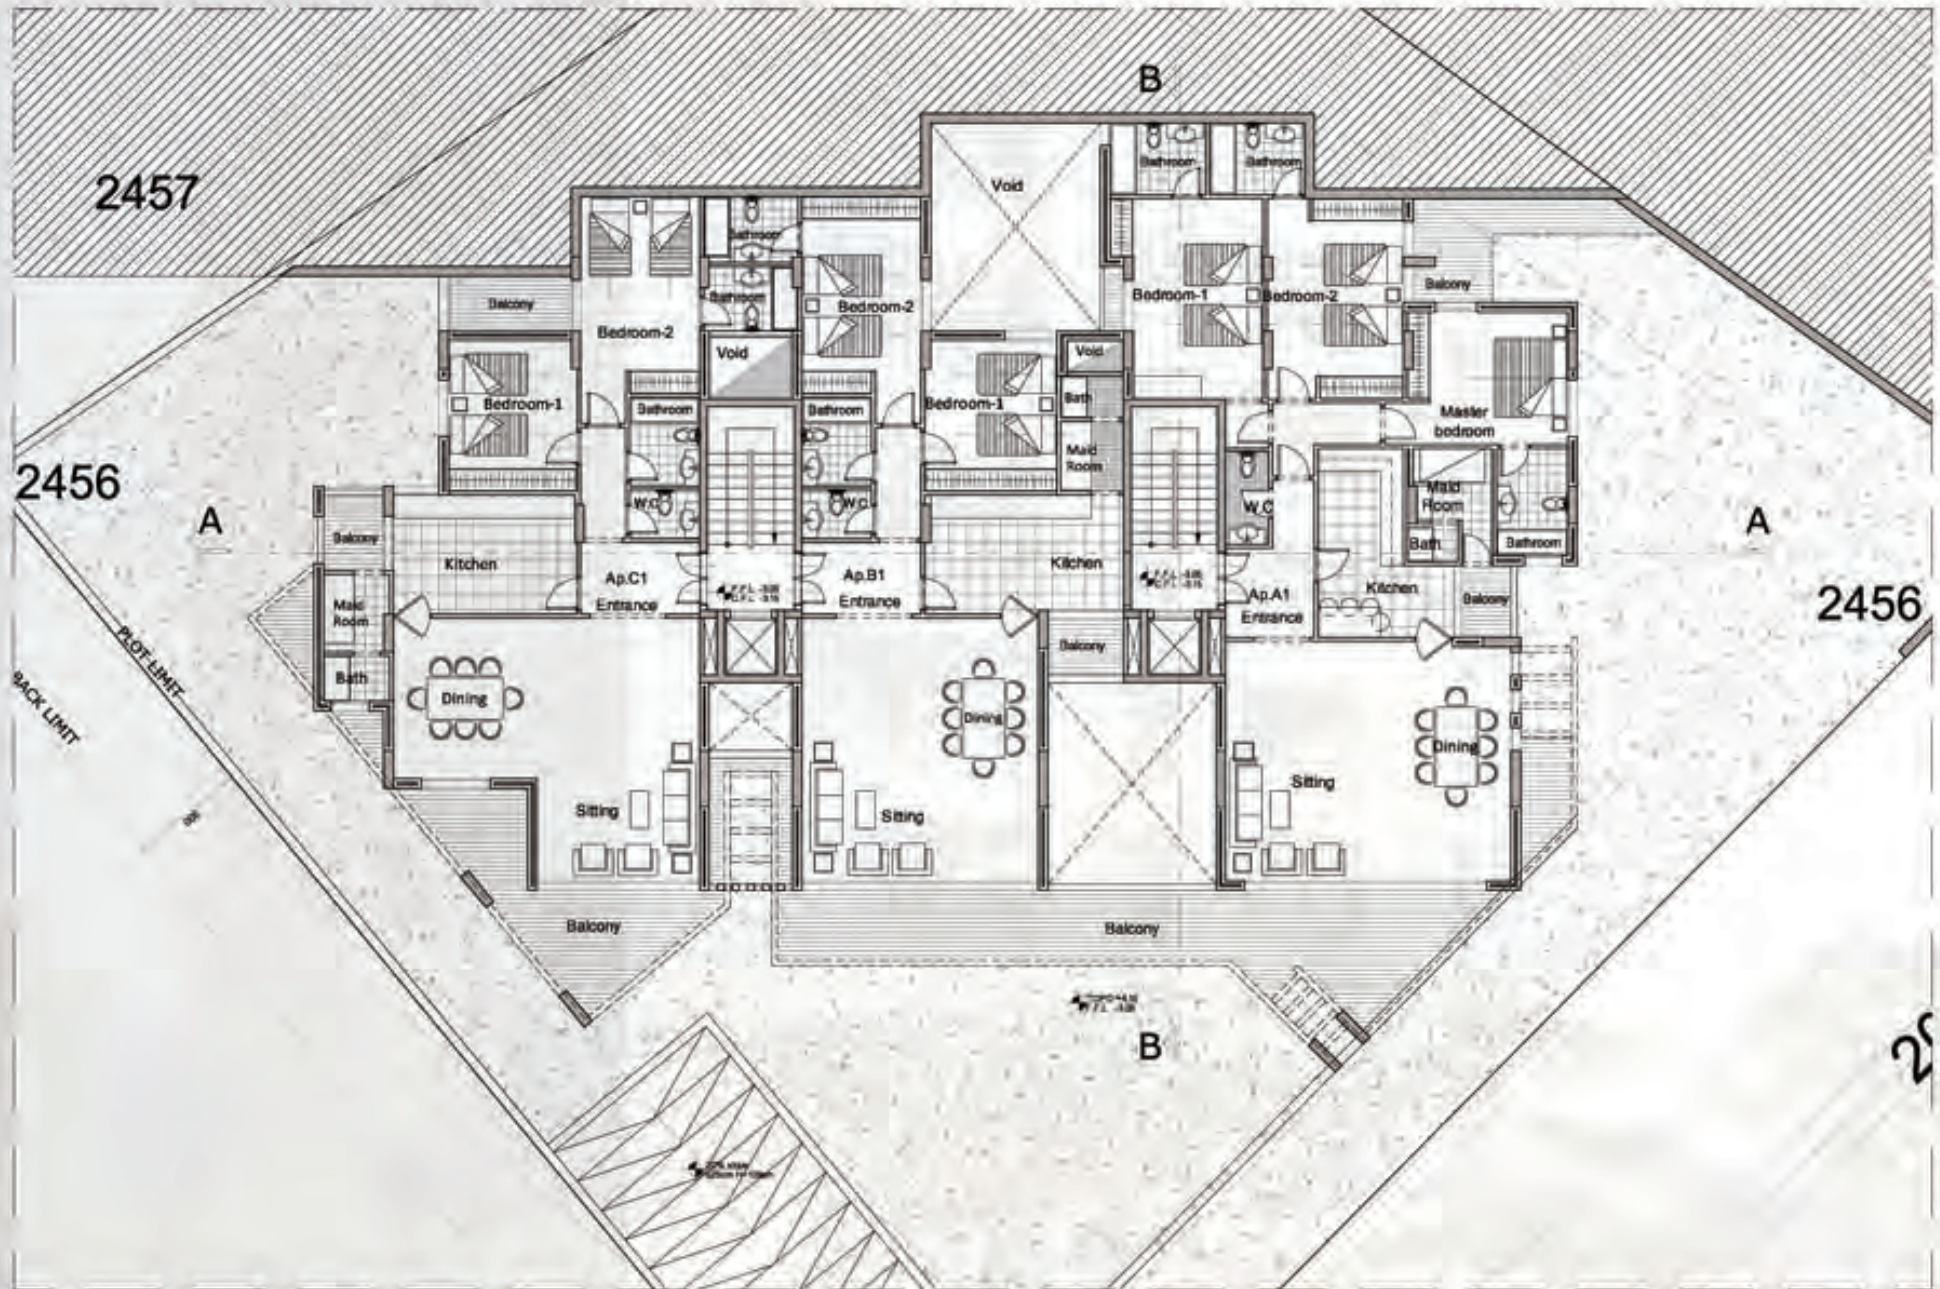

SECOND BASEMENT FLOOR

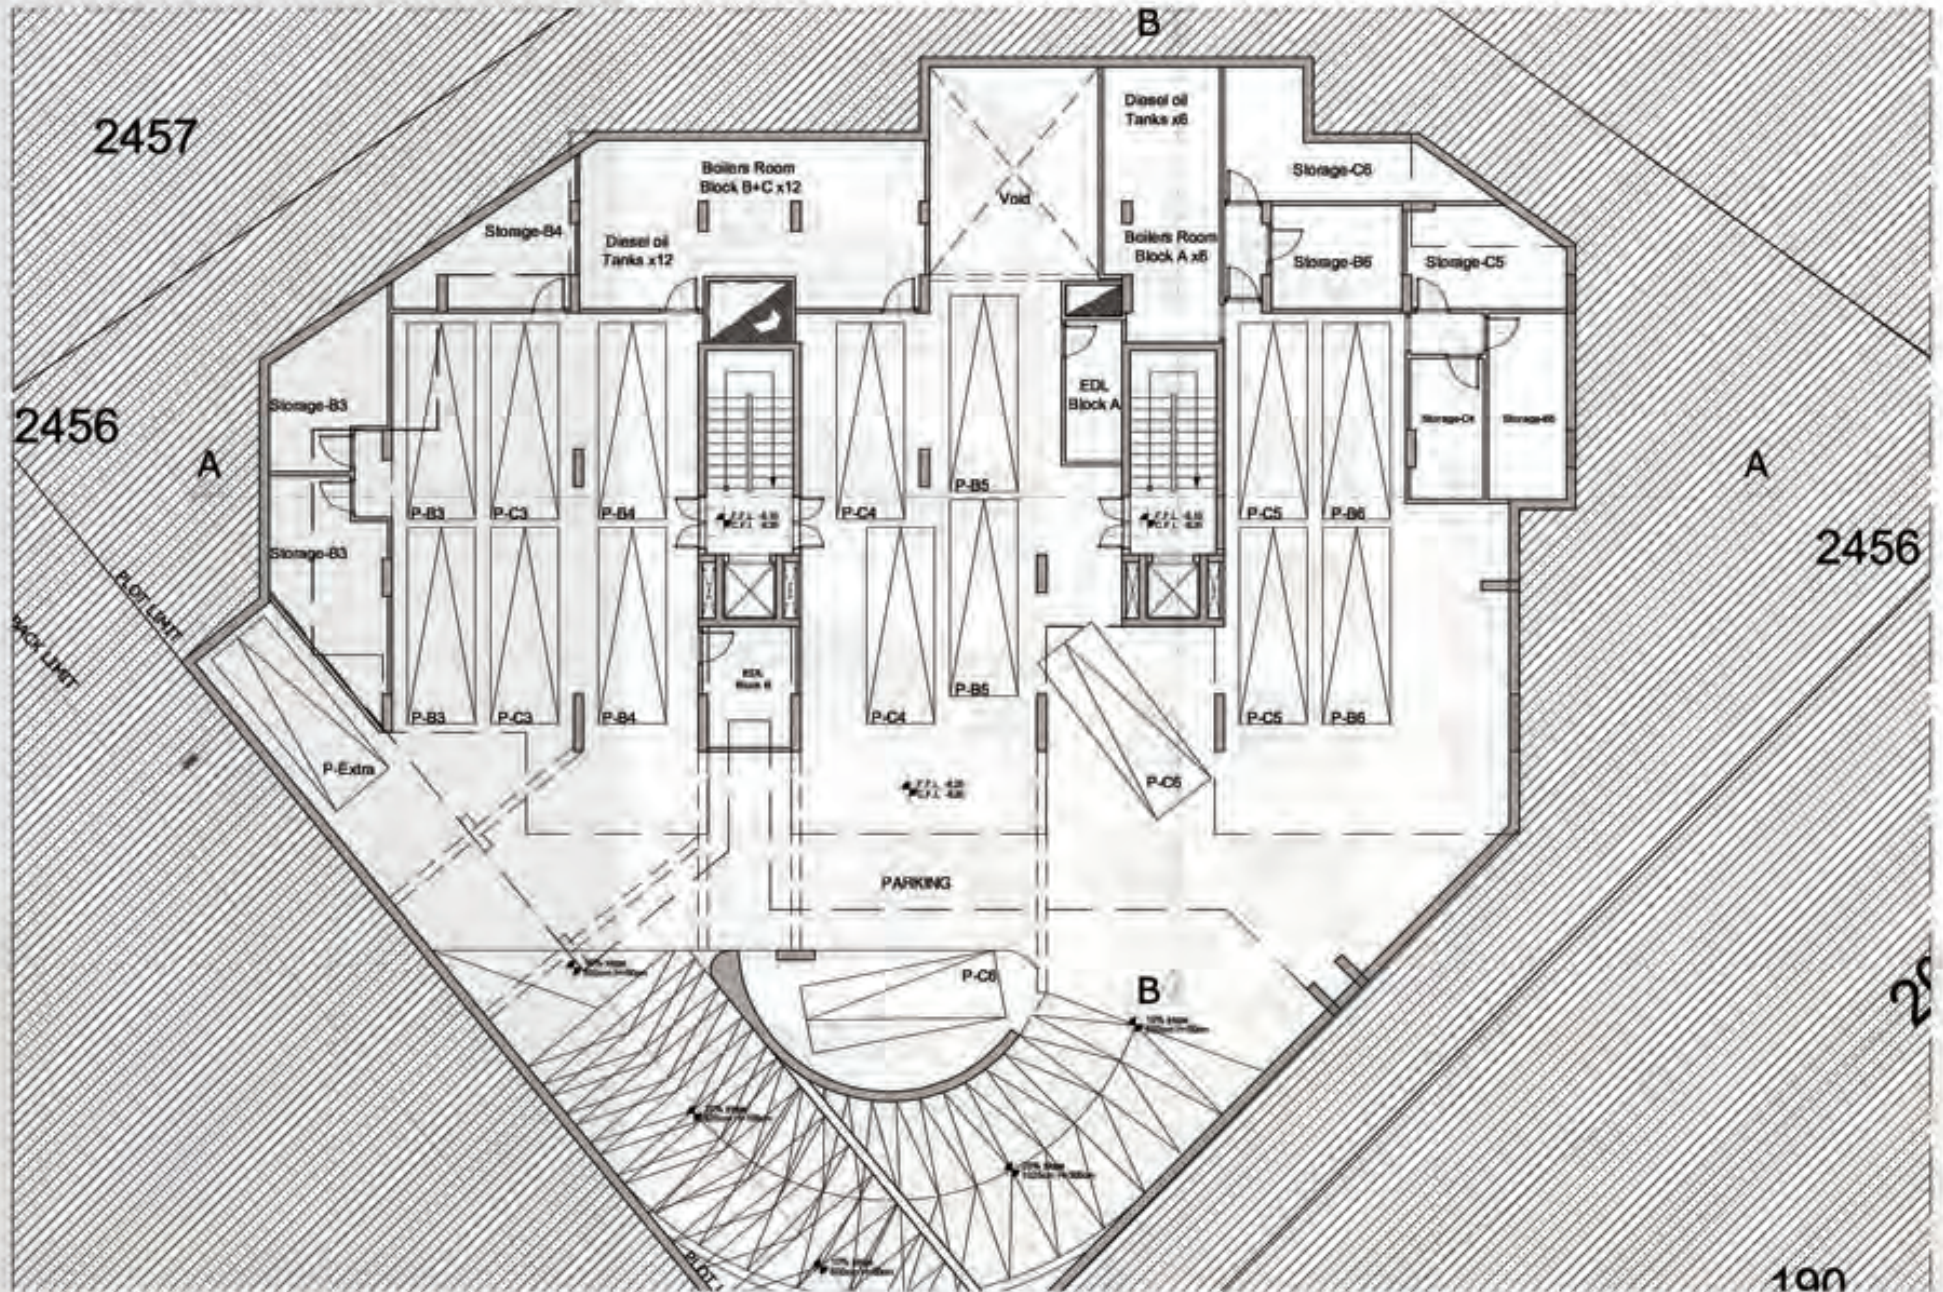

THIRD BASEMENT FLOOR

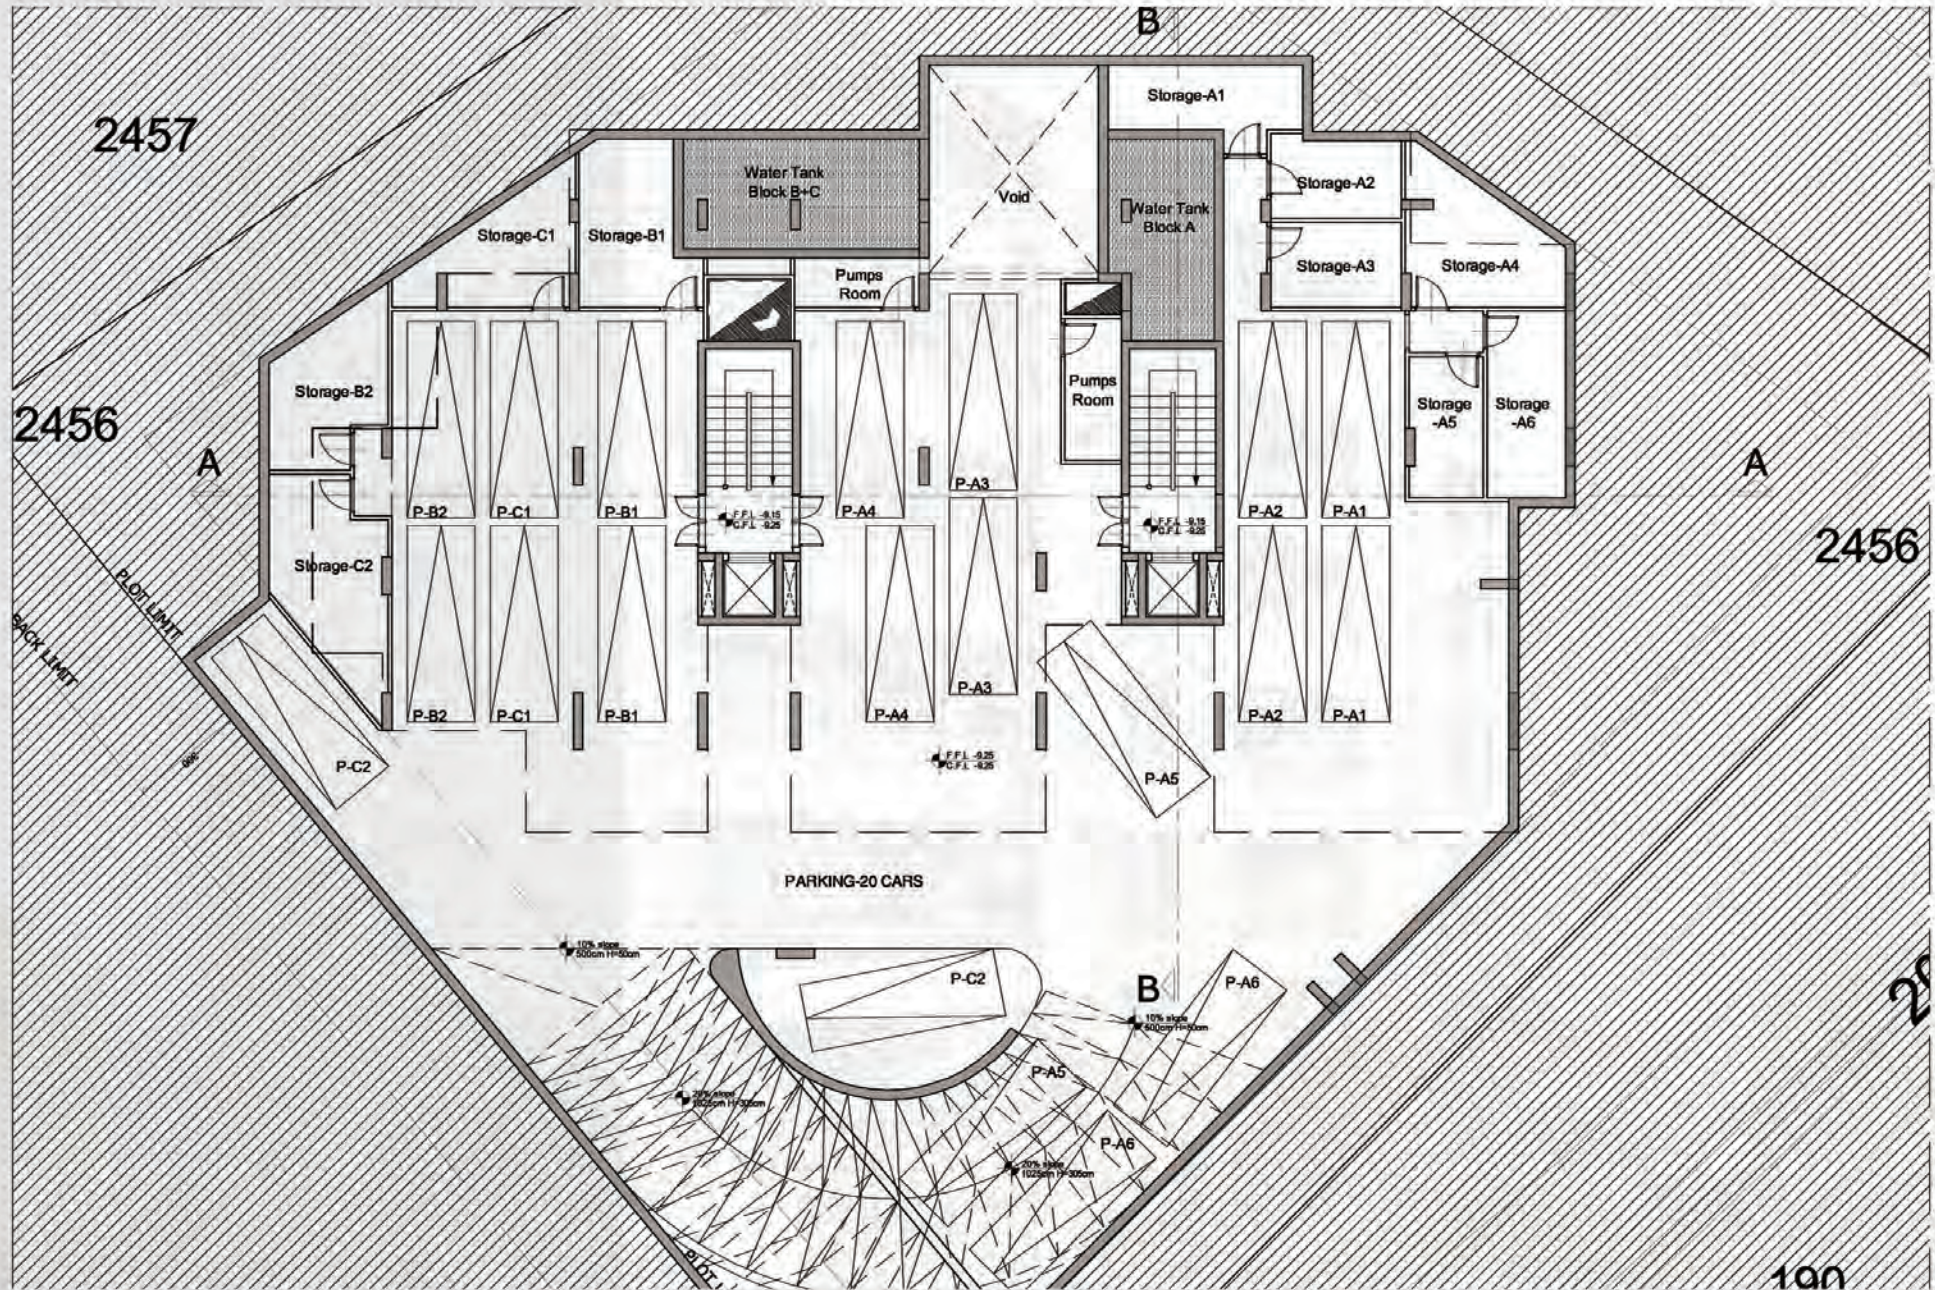

SECTION A



NORTH ELEVATION



PEARL SUITES RESIDENTIAL BUILDING BYBLOS

A 20 NORTH ELEVATION

SCALE NTS DEC 2014

ENGINEER

ROGER EL KHOURY

E-mail : projecor@hotmail.com - Tel. : 961 03 273611 / 09546222

ARCHITECT

RABIH NASR

E-mail : rabi.nasr@hotmail.com - Tel. : 961 70 186773

DESIGNED BY RABIH NASR - DRAWN BY : IK; AN; BK - CHECKED AND APPROVED BY ROGER EL KHOURY

SOUTH ELEVATION



PEARL SUITES RESIDENTIAL BUILDING BYBLOS

A 21 SOUTH ELEVATION

SCALE NTS DEC 2014

ENGINEER

ROGER EL KHOURY

E-mail : projecm@hotmail.com - Tel. : 961 03 273611 / 09546222

ARCHITECT

RABIH NASR

E-mail : rabih.nasr@hotmail.com - Tel. : 961 70 186773

DESIGNED BY RABIH NASR - DRAWN BY : IK; AN; BK - CHECKED AND APPROVED BY ROGER EL KHOURY

EAST ELEVATION



PEARL SUITES RESIDENTIAL BUILDING BYBLOS

A 22 EAST ELEVATION

SCALE NTS DEC 2014

ENGINEER

ROGER EL KHOURY

E-mail : projecor@hotmail.com - Tel. : 961 03 273611 / 09546222

ARCHITECT

RABIH NASR

E-mail : rabih.nasr@hotmail.com - Tel. : 961 70 186773

DESIGNED BY RABIH NASR - DRAWN BY : IK; AN; BK - CHECKED AND APPROVED BY ROGER EL KHOURY

WEST ELEVATION



PEARL SUITES RESIDENTIAL BUILDING BYBLOS

A 23 WEST ELEVATION

SCALE NTS DEC 2014

ENGINEER

ROGER EL KHOURY

E-mail : projecor@hotmail.com - Tel. : 961 03 273611 / 09546222

ARCHITECT

RABIH NASR

E-mail : rabih.nasr@hotmail.com - Tel. : 961 70 186773

DESIGNED BY RABIH NASR - DRAWN BY : IK; AN; BK - CHECKED AND APPROVED BY ROGER EL KHOURY

PERSPECTIVE



PEARL SUITES RESIDENTIAL BUILDING BYBLOS

A 24 PERSPECTIVE

SCALE NTS DEC 2014

ENGINEER

ROGER EL KHOURY

E-mail : projecor@hotmail.com - Tel. : 961 03 273611 / 09546222

ARCHITECT

RABIH NASR

E-mail : rabih.nasr@hotmail.com - Tel. : 961 70 186773

DESIGNED BY RABIH NASR - DRAWN BY : IK; AN; BK - CHECKED AND APPROVED BY ROGER EL KHOURY

PERSPECTIVE



PEARL SUITES RESIDENTIAL BUILDING BYBLOS

A 25 PERSPECTIVE

SCALE NTS DEC 2014

ENGINEER

ROGER EL KHOURY

E-mail : projecor@hotmail.com - Tel. : 961 03 273611 / 09546222

ARCHITECT

RABIH NASR

E-mail : rabih.nasr@hotmail.com - Tel. : 961 70 186773

DESIGNED BY RABIH NASR - DRAWN BY : IK; AN; BK - CHECKED AND APPROVED BY ROGER EL KHOURY

PERSPECTIVE



PEARL SUITES RESIDENTIAL BUILDING BYBLOS

A 26 PERSPECTIVE

SCALE NTS DEC 2014

ENGINEER

ROGER EL KHOURY

E-mail : projecm@hotmail.com - Tel. : 961 03 273611 / 09546222

ARCHITECT

RABIH NASR

E-mail : rabih.nasr@hotmail.com - Tel. : 961 70 186773

DESIGNED BY RABIH NASR - DRAWN BY : IK; AN; BK - CHECKED AND APPROVED BY ROGER EL KHOURY

PERSPECTIVE



PEARL SUITES RESIDENTIAL BUILDING BYBLOS

A 27 PERSPECTIVE

SCALE NTS DEC 2014

ENGINEER

ROGER EL KHOURY

E-mail : projecor@hotmail.com - Tel. : 961 03 273611 / 09546222

ARCHITECT

RABIH NASR

E-mail : rabih.nasr@hotmail.com - Tel. : 961 70 186773

DESIGNED BY RABIH NASR - DRAWN BY : IK, AN, BK - CHECKED AND APPROVED BY ROGER EL KHOURY